



Post "P1":120x120x2140mm Post "P2":120x120x2170mm

# Moderna "M": 3040x4170mm


Tala "T4": 45x145x41300mm

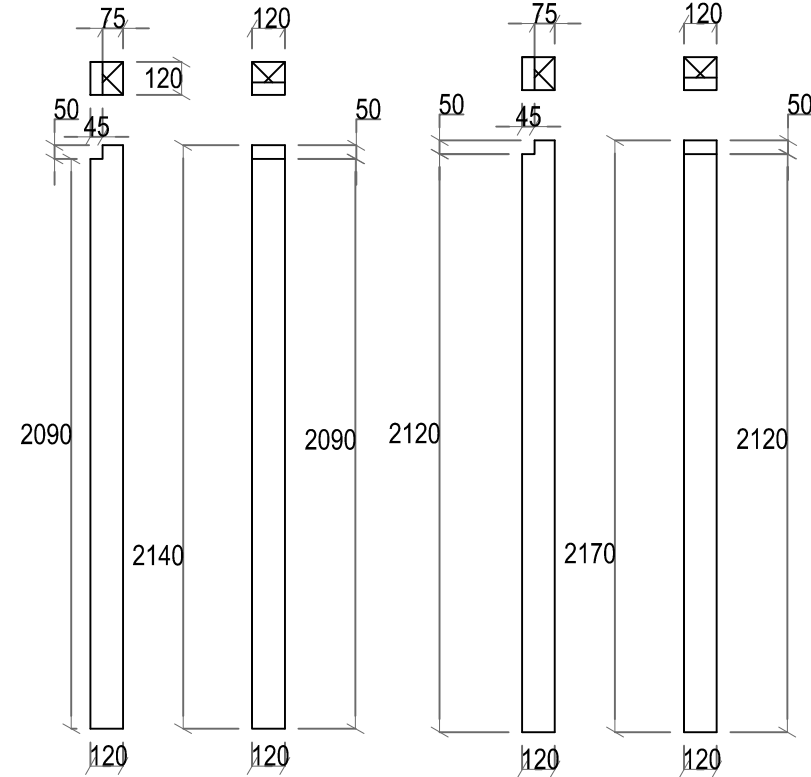


Tapitud postid

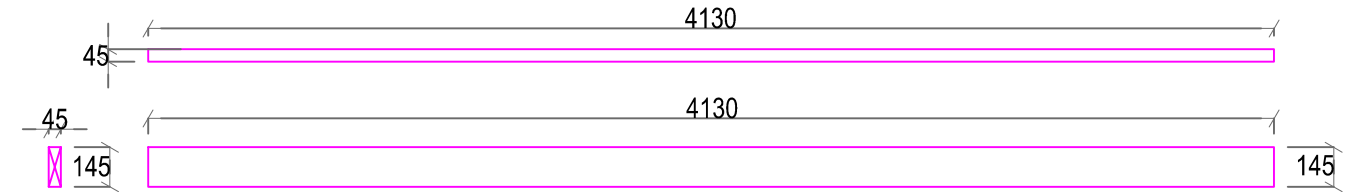

Sarikas "S1" :45x95x3000mm

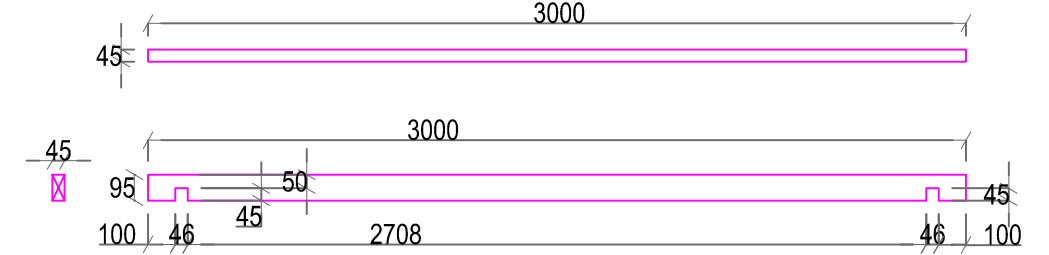


Kattelaud "L3": 20x120x3000mm

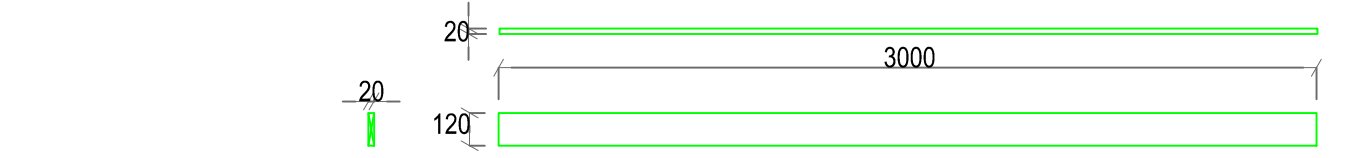

Kattelaud "L6": 20x120x4170mm

Diagonaal "D1" : 45x95x600mm

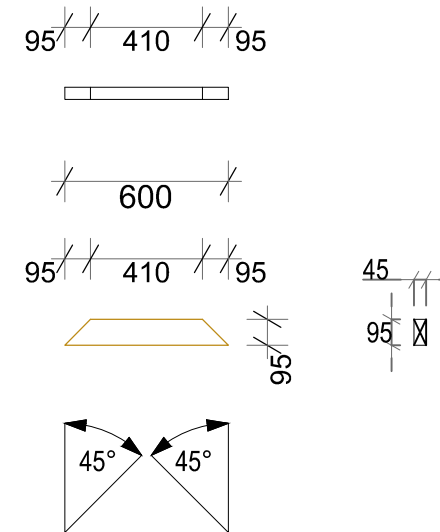





Moderna M 3040x4170				
Nimi	Laius	Kõrgus	Pikkus	Kogus
P1(Post)	120	120	2140	2
P2(Post)	120	120	2170	2
T4(Tala)	45	145	4130	2
S1(Sarikas)	45	95	3000	8
D1(Diagonaal)	45	95	600	12
L3(Kattelaud)	20	120	3000	2
L6(Kattelaud)	20	120	4170	2
ø5,0x90mm(Kruvi)	5	-	90	72
ø4,0x55mm(Kruvi)	4	-	55	32

LK.1

WWW.WOODSONS.EE


JOONIS

MODERNA "M":3040X4170MM

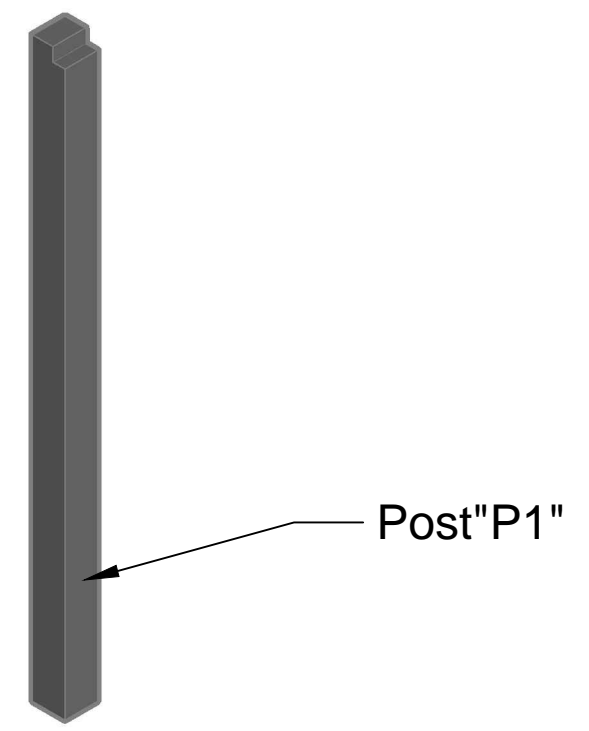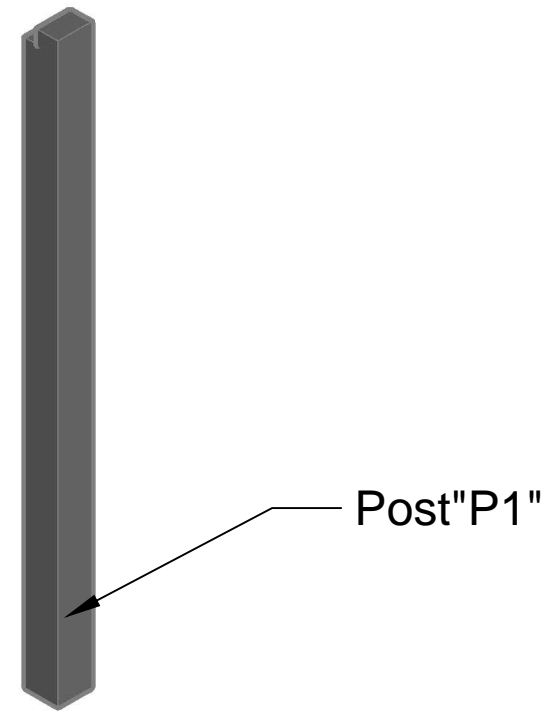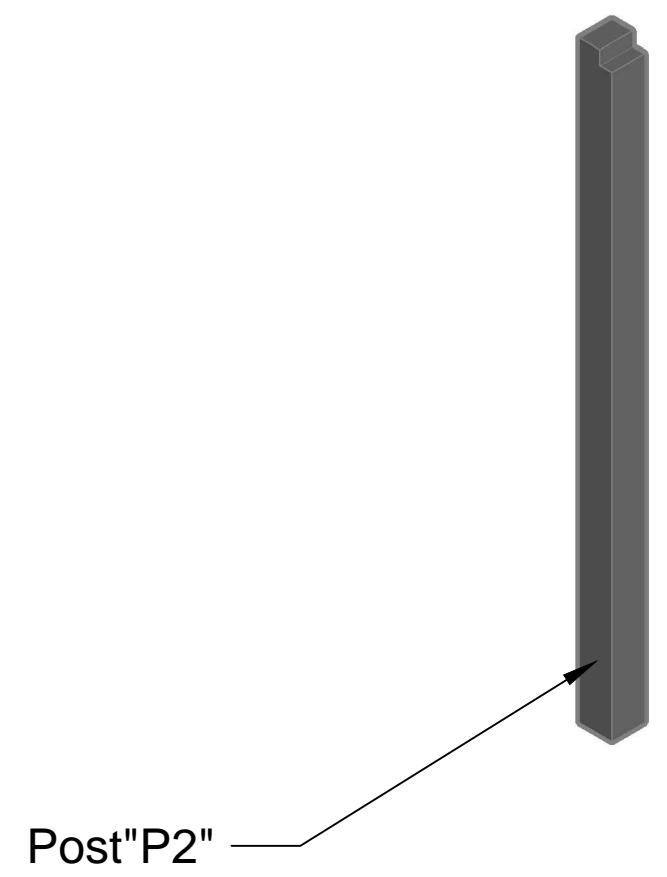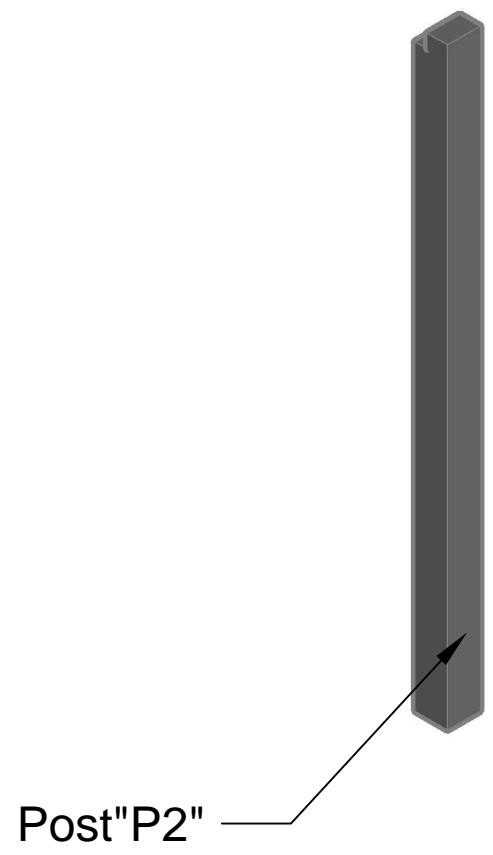

LK.2

WWW.WOODSONS.EE  
MODERNA "M":3040X4170MM

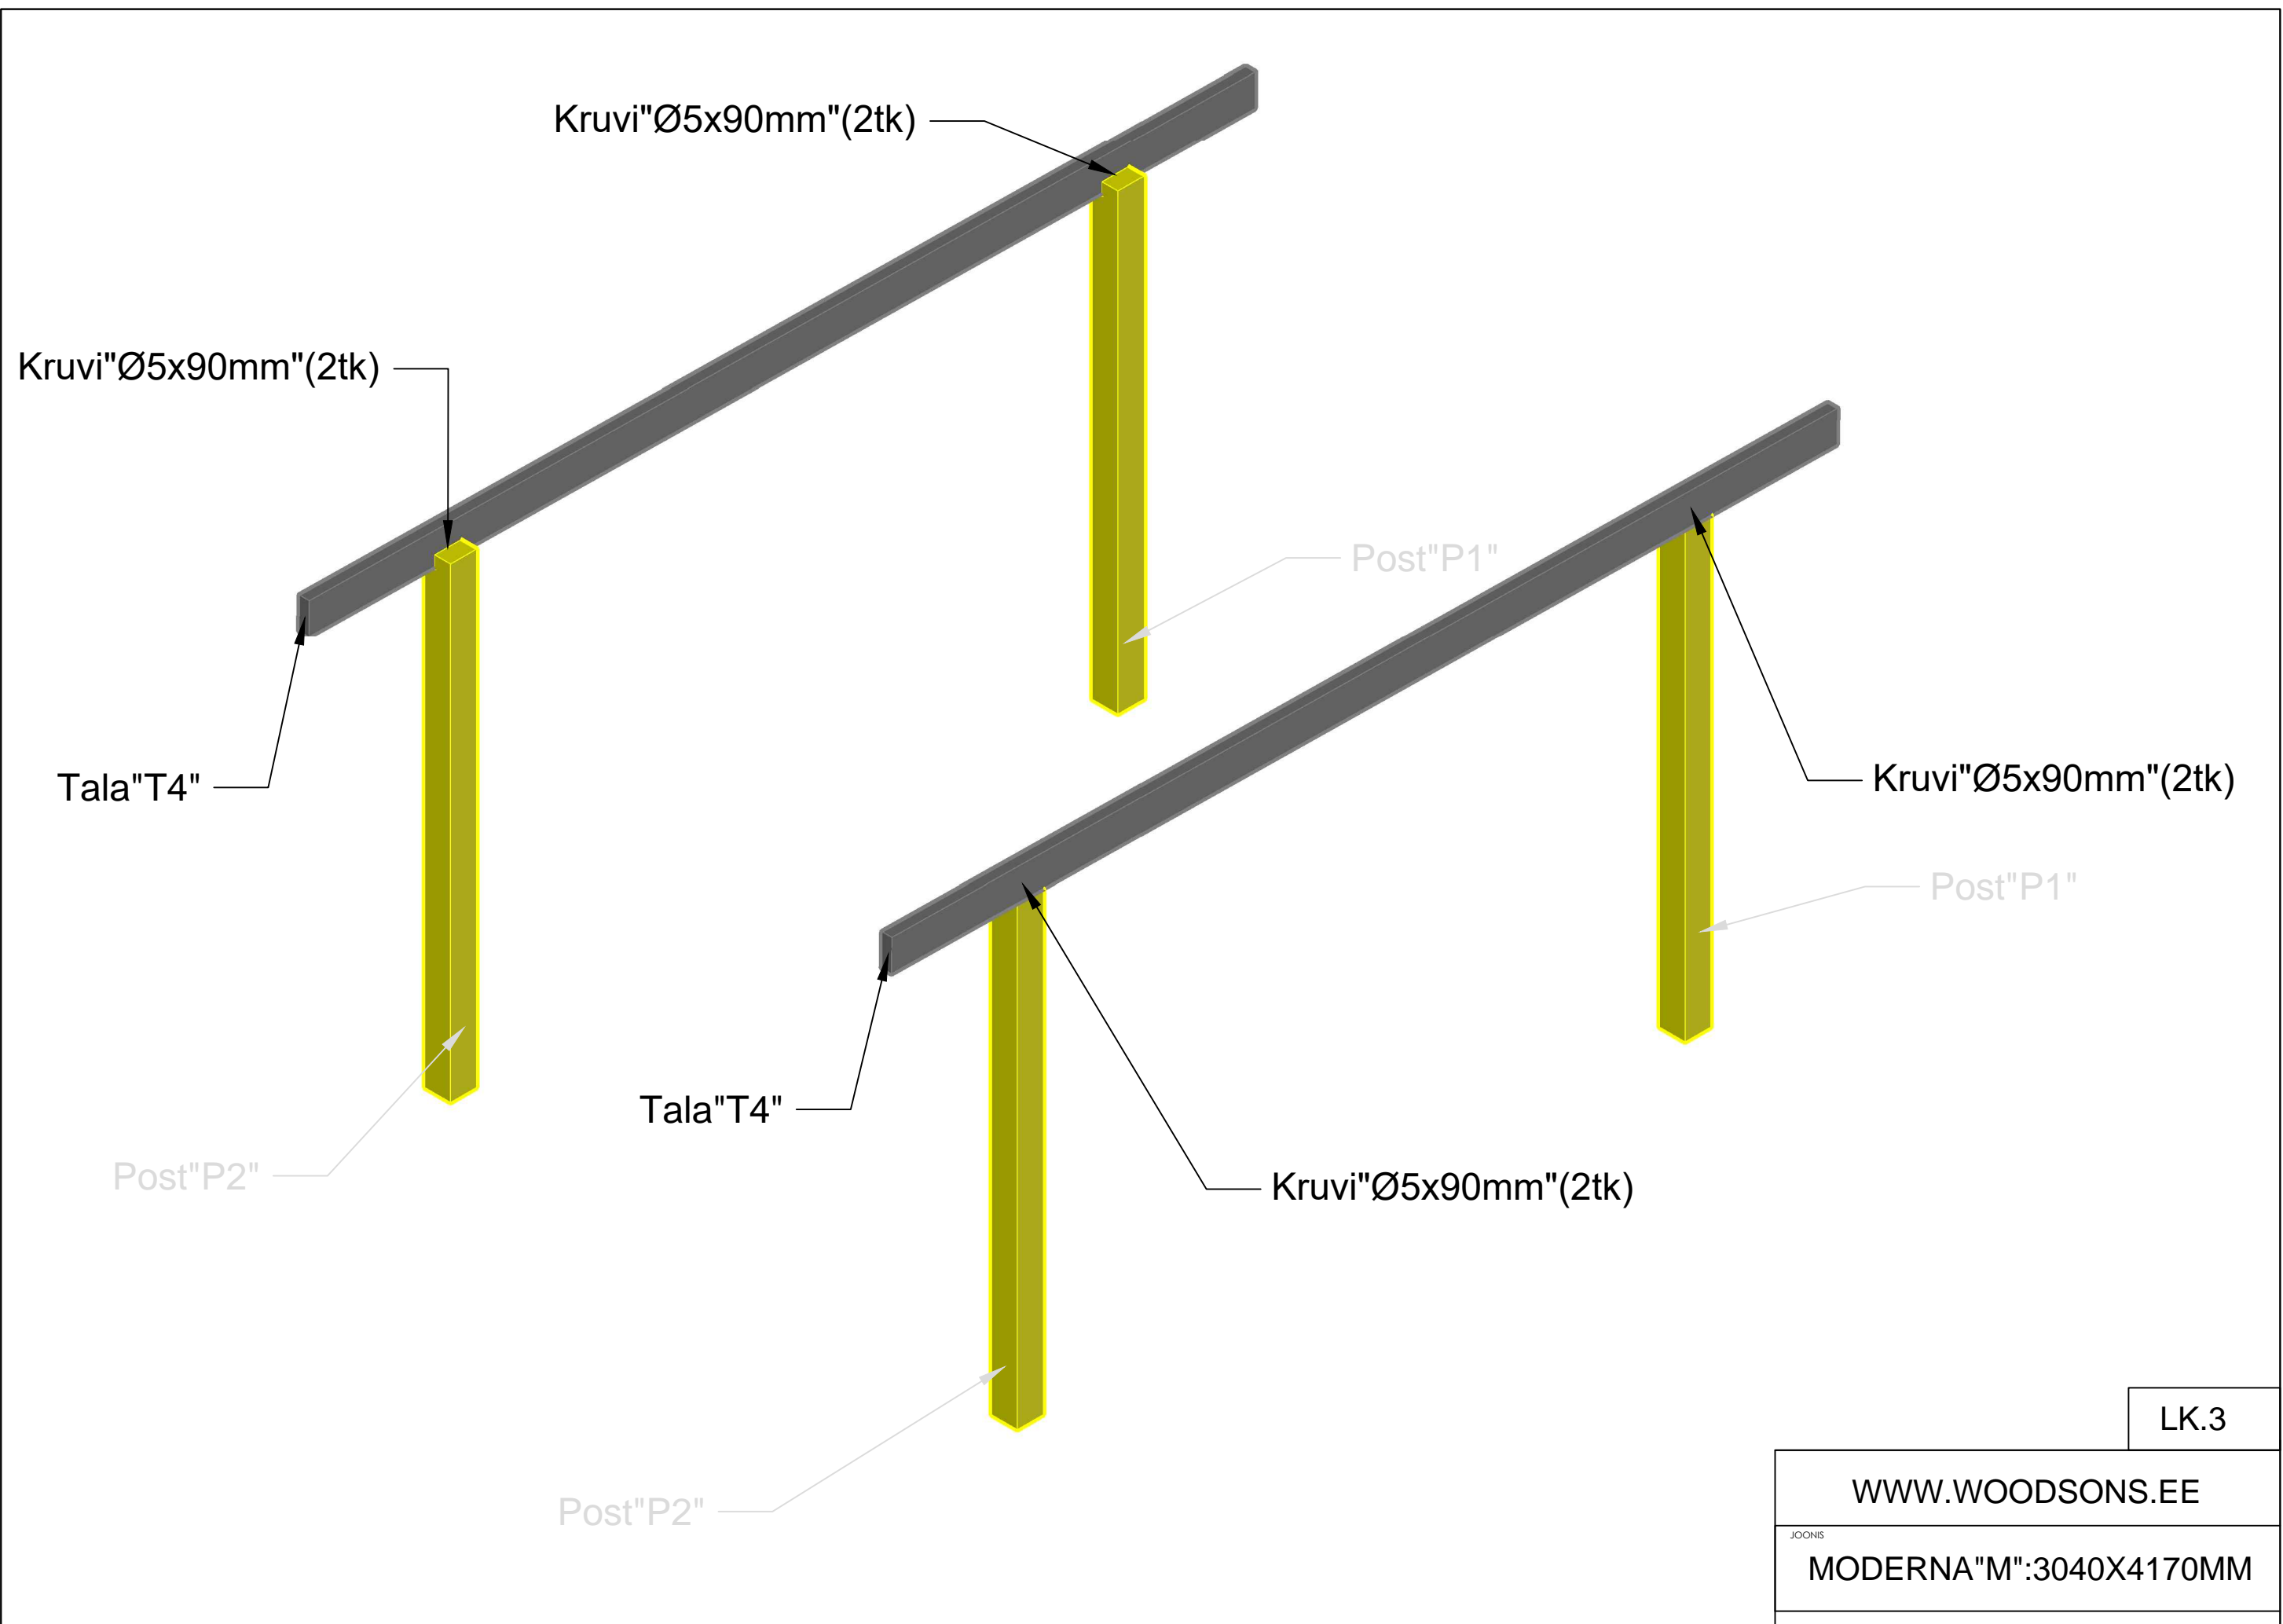

LK.3

WWW.WOODSONS.EE  
MODERNA"M":3040X4170MM

Sarikas "S1" (8tk)

Kruvi "Ø5x90mm" (8x1tk)

Tala "T4"

Post "P1"

Post "P1"

Post "P2"

Tala "T4"

Kruvi "Ø5x90mm" (8x1tk)


Post "P2"


LK.4

WWW.WOODSONS.EE

JOONIS

MODERNA "M": 3040X4170MM

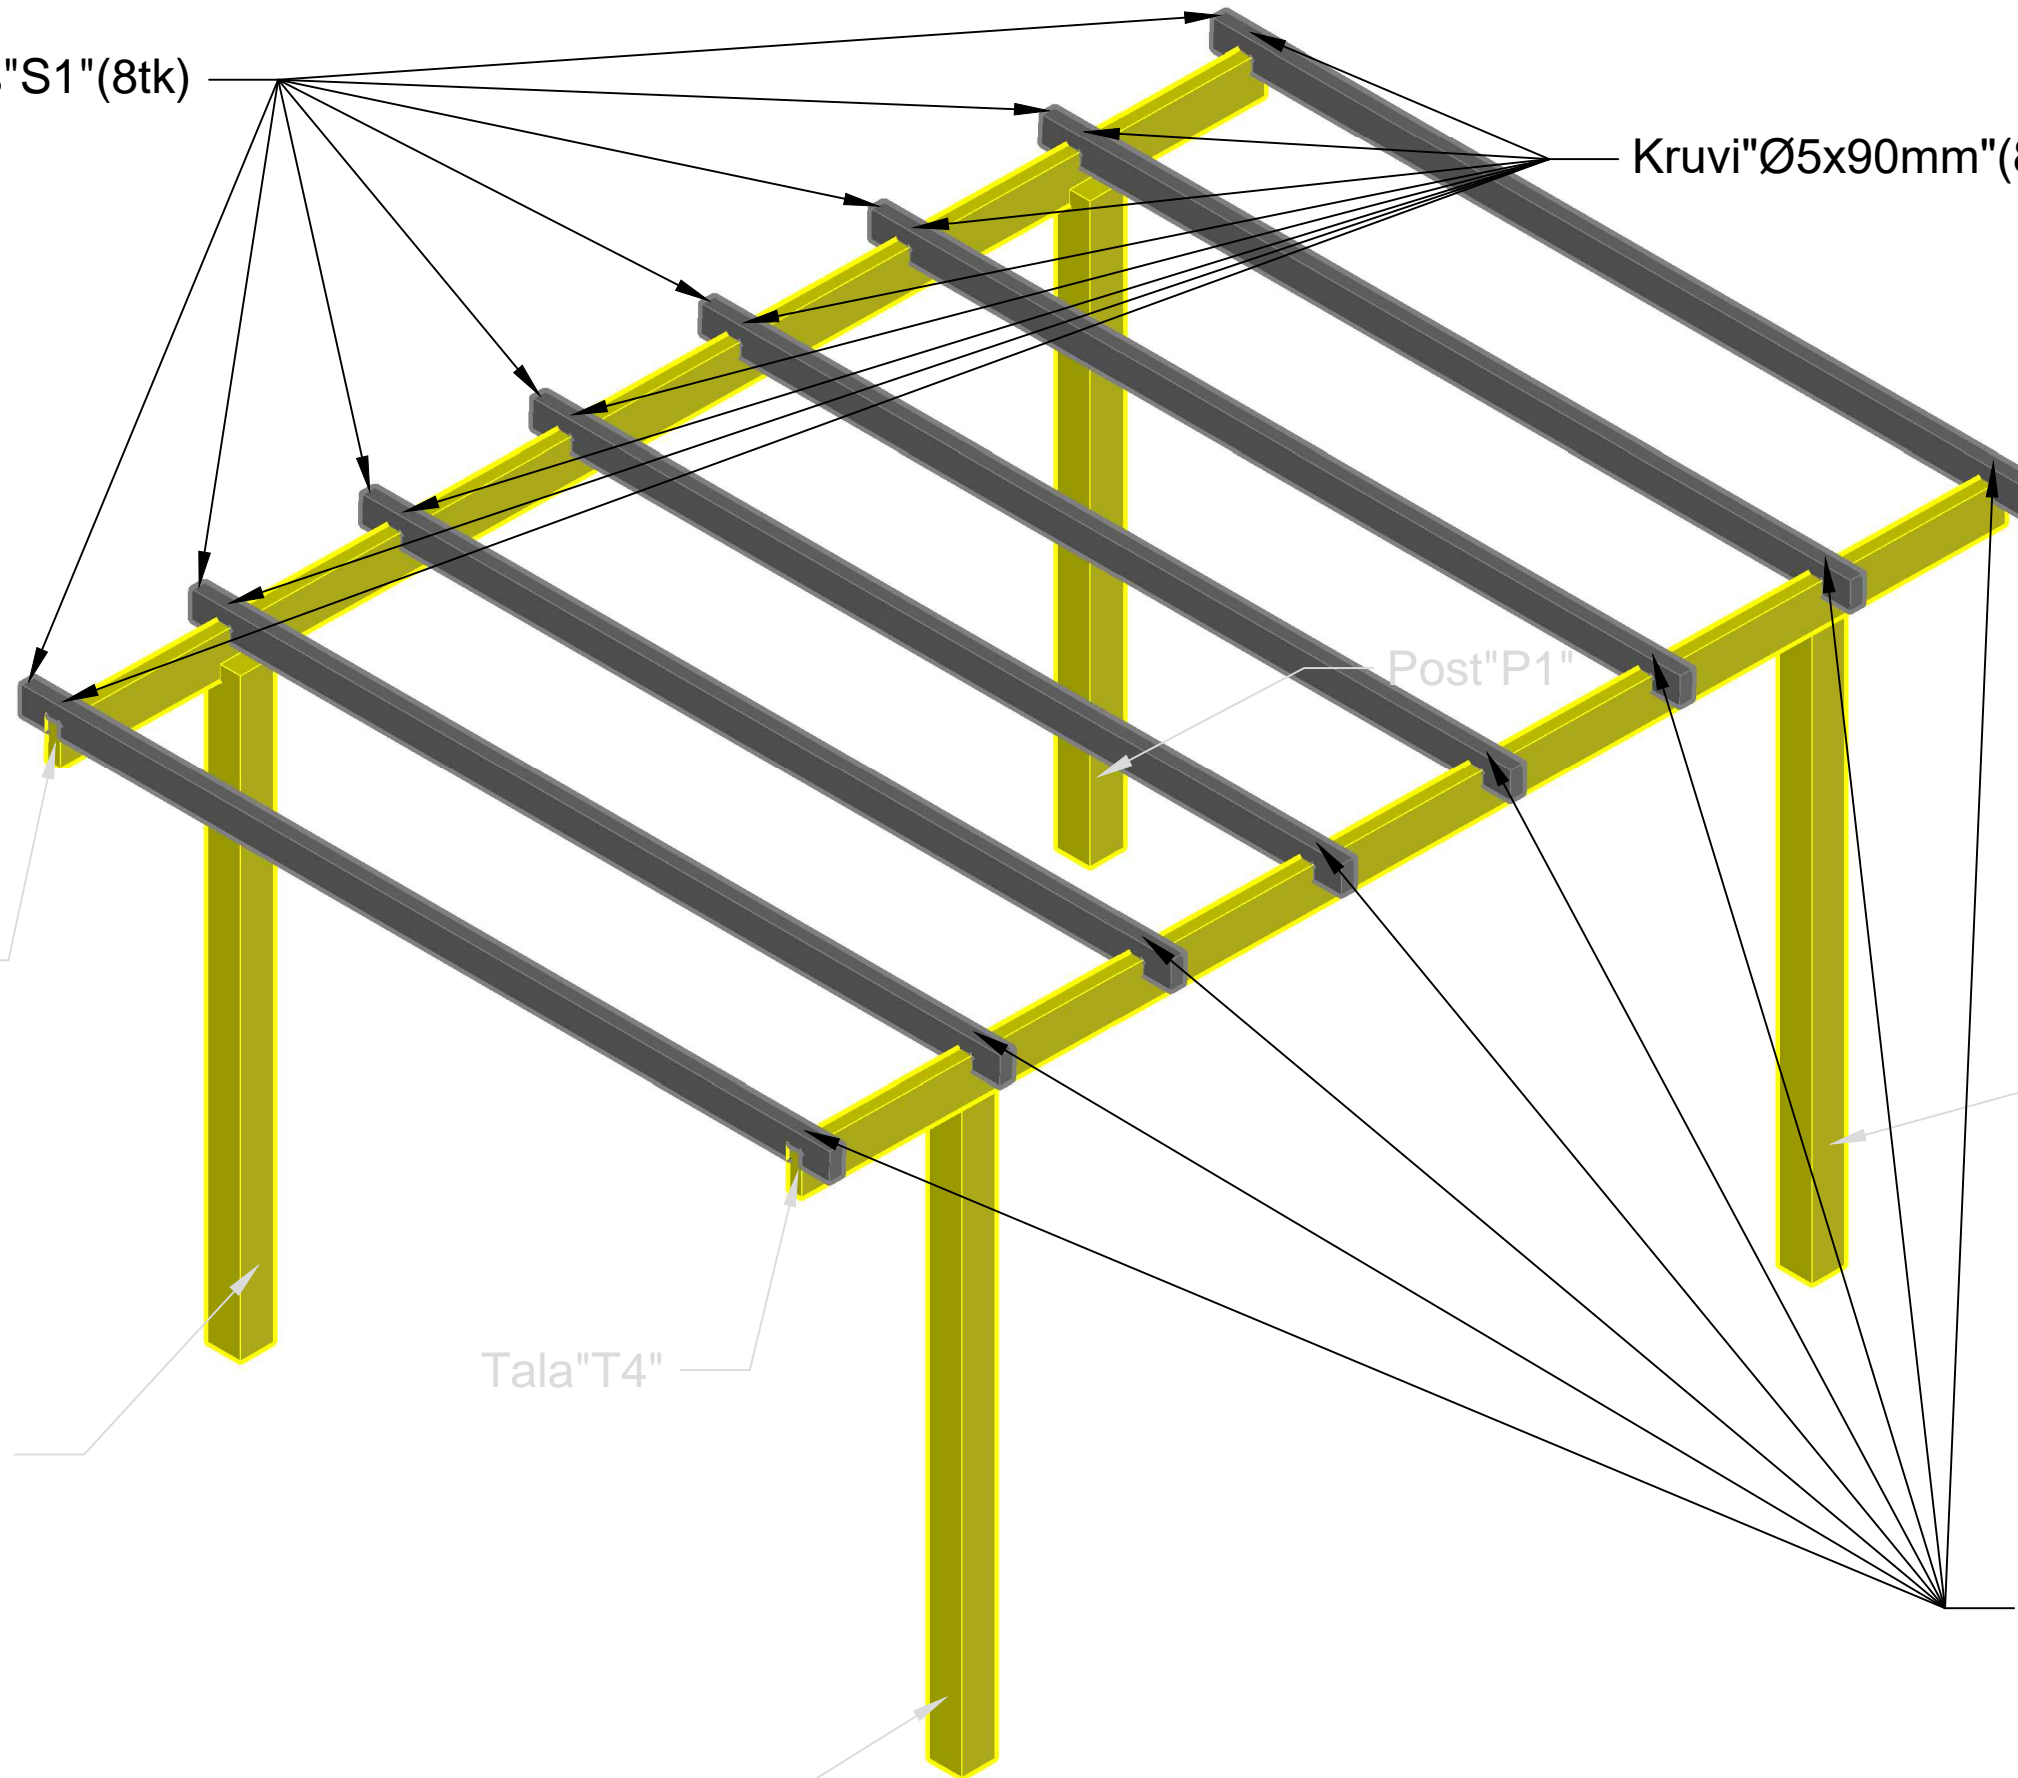


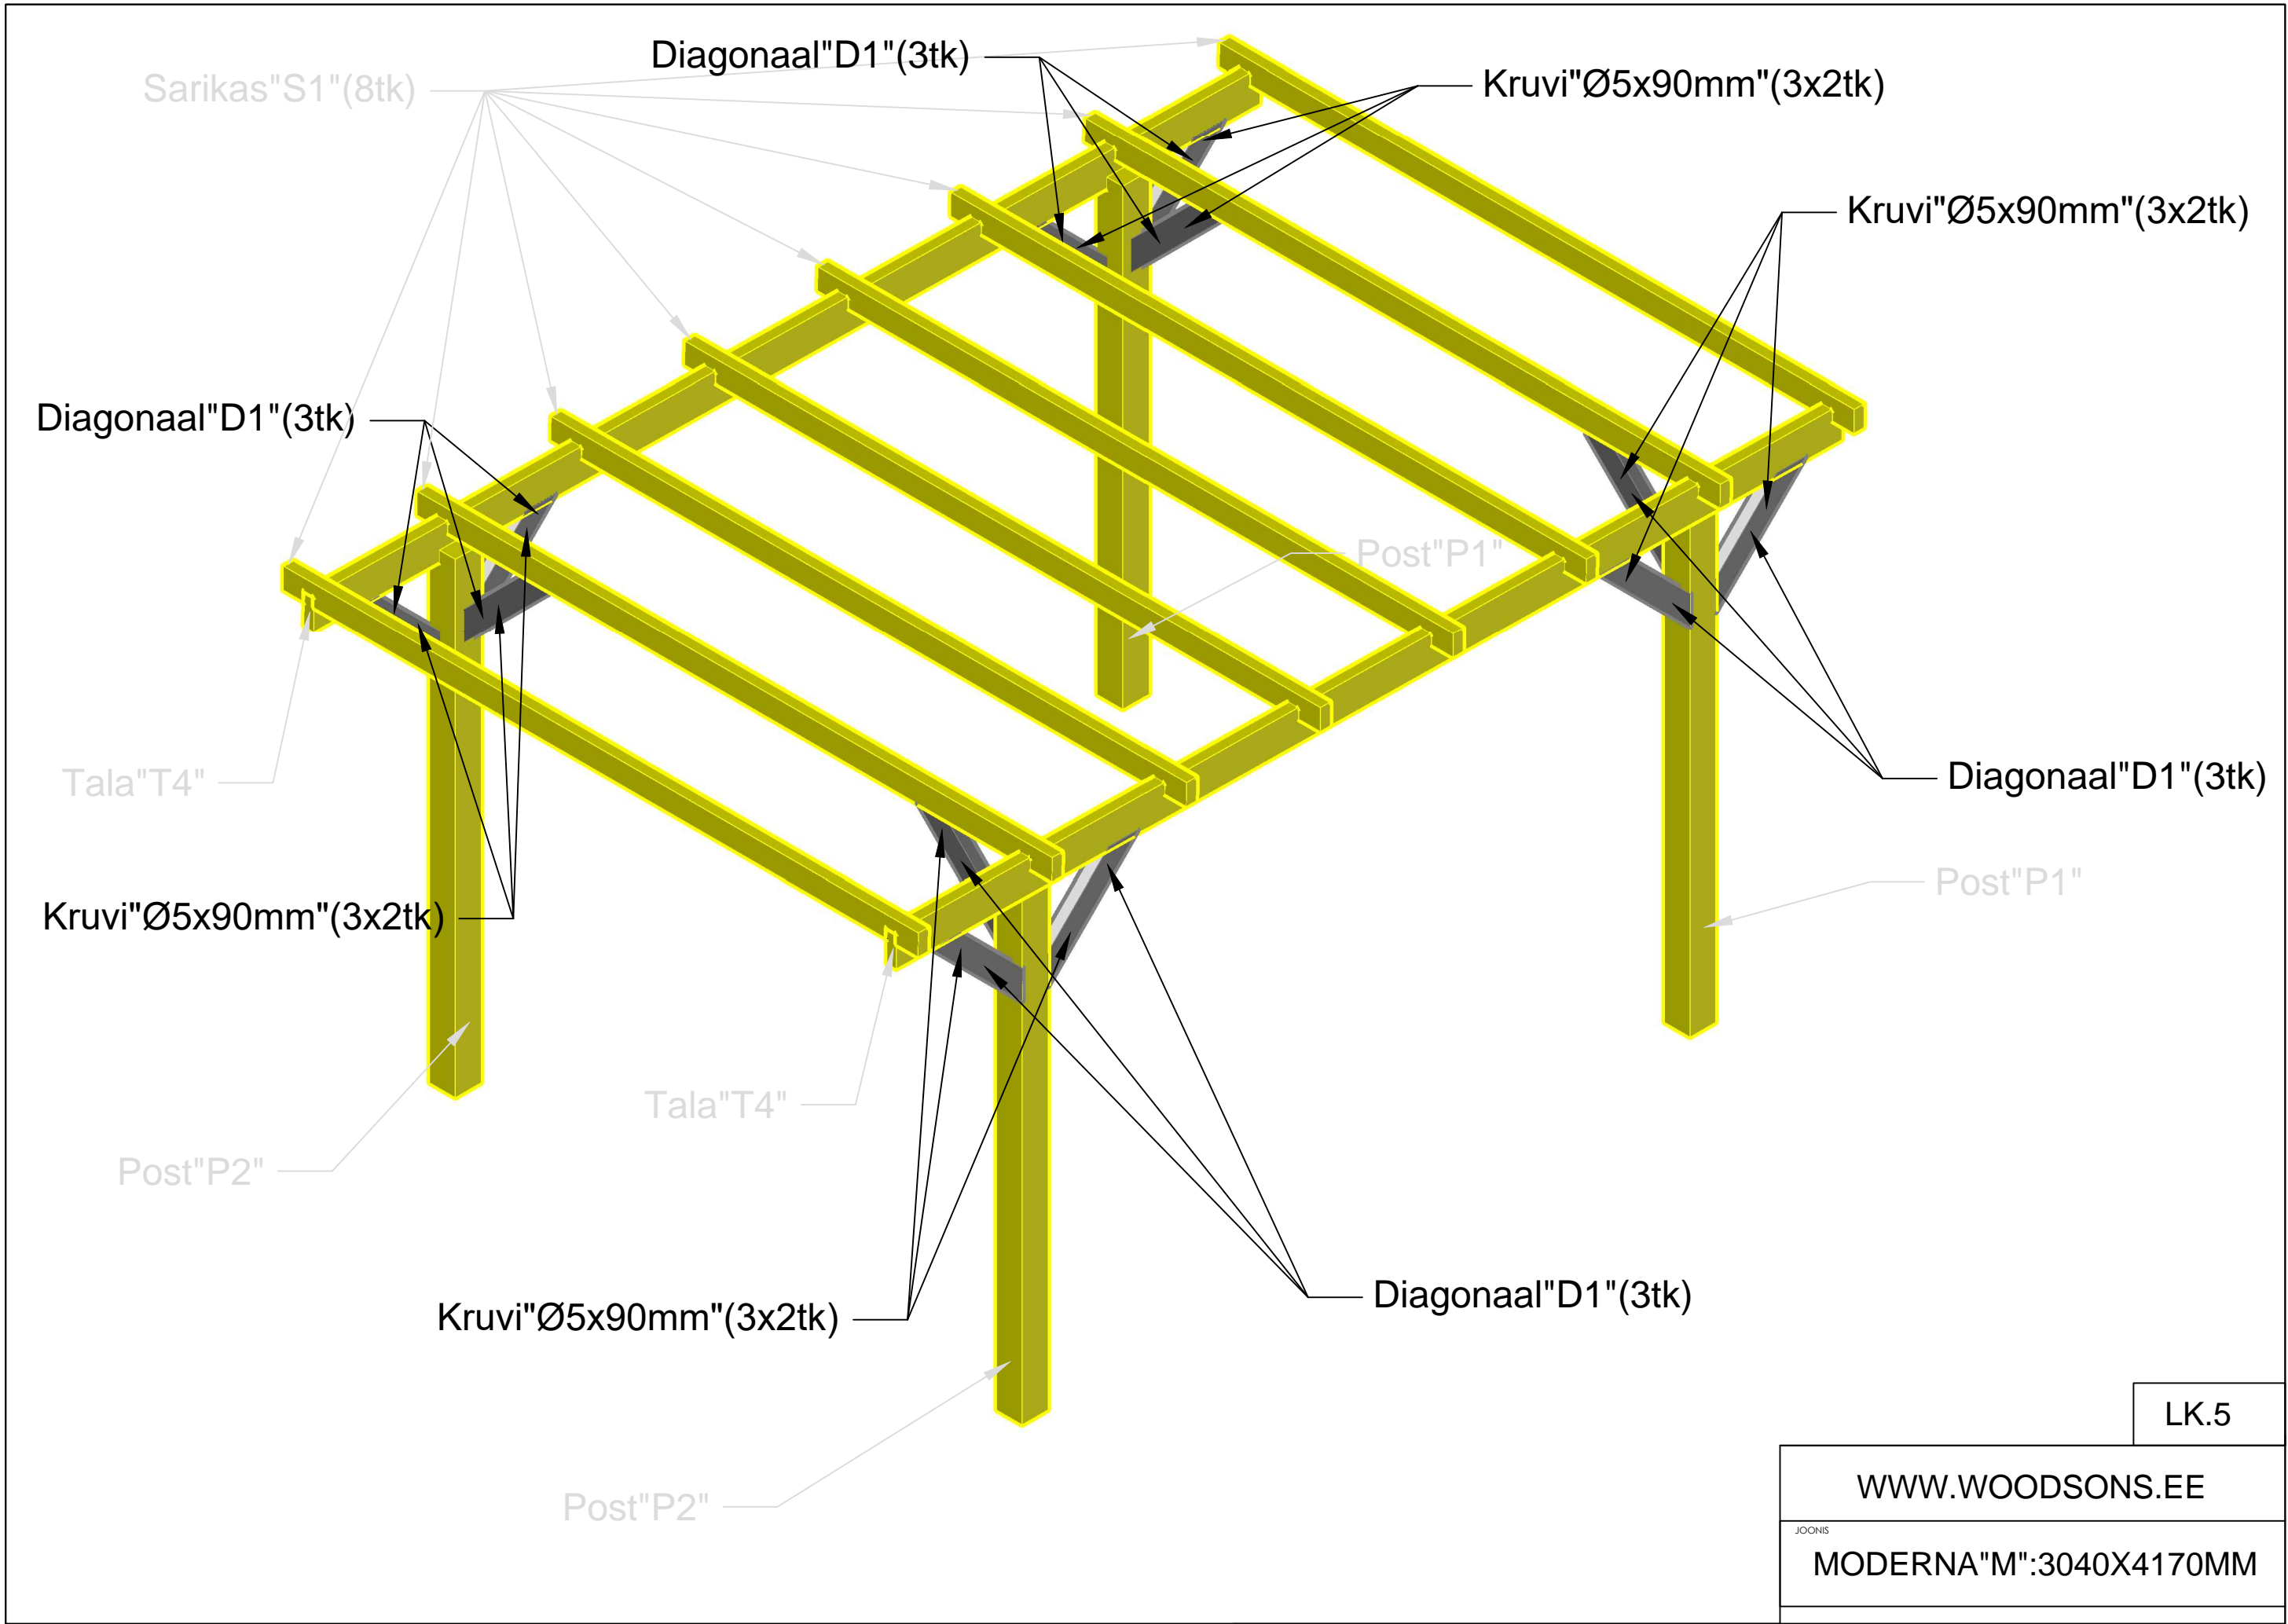

LK.5

WWW.WOODSONS.EE

MODERNA "M":3040X4170MM

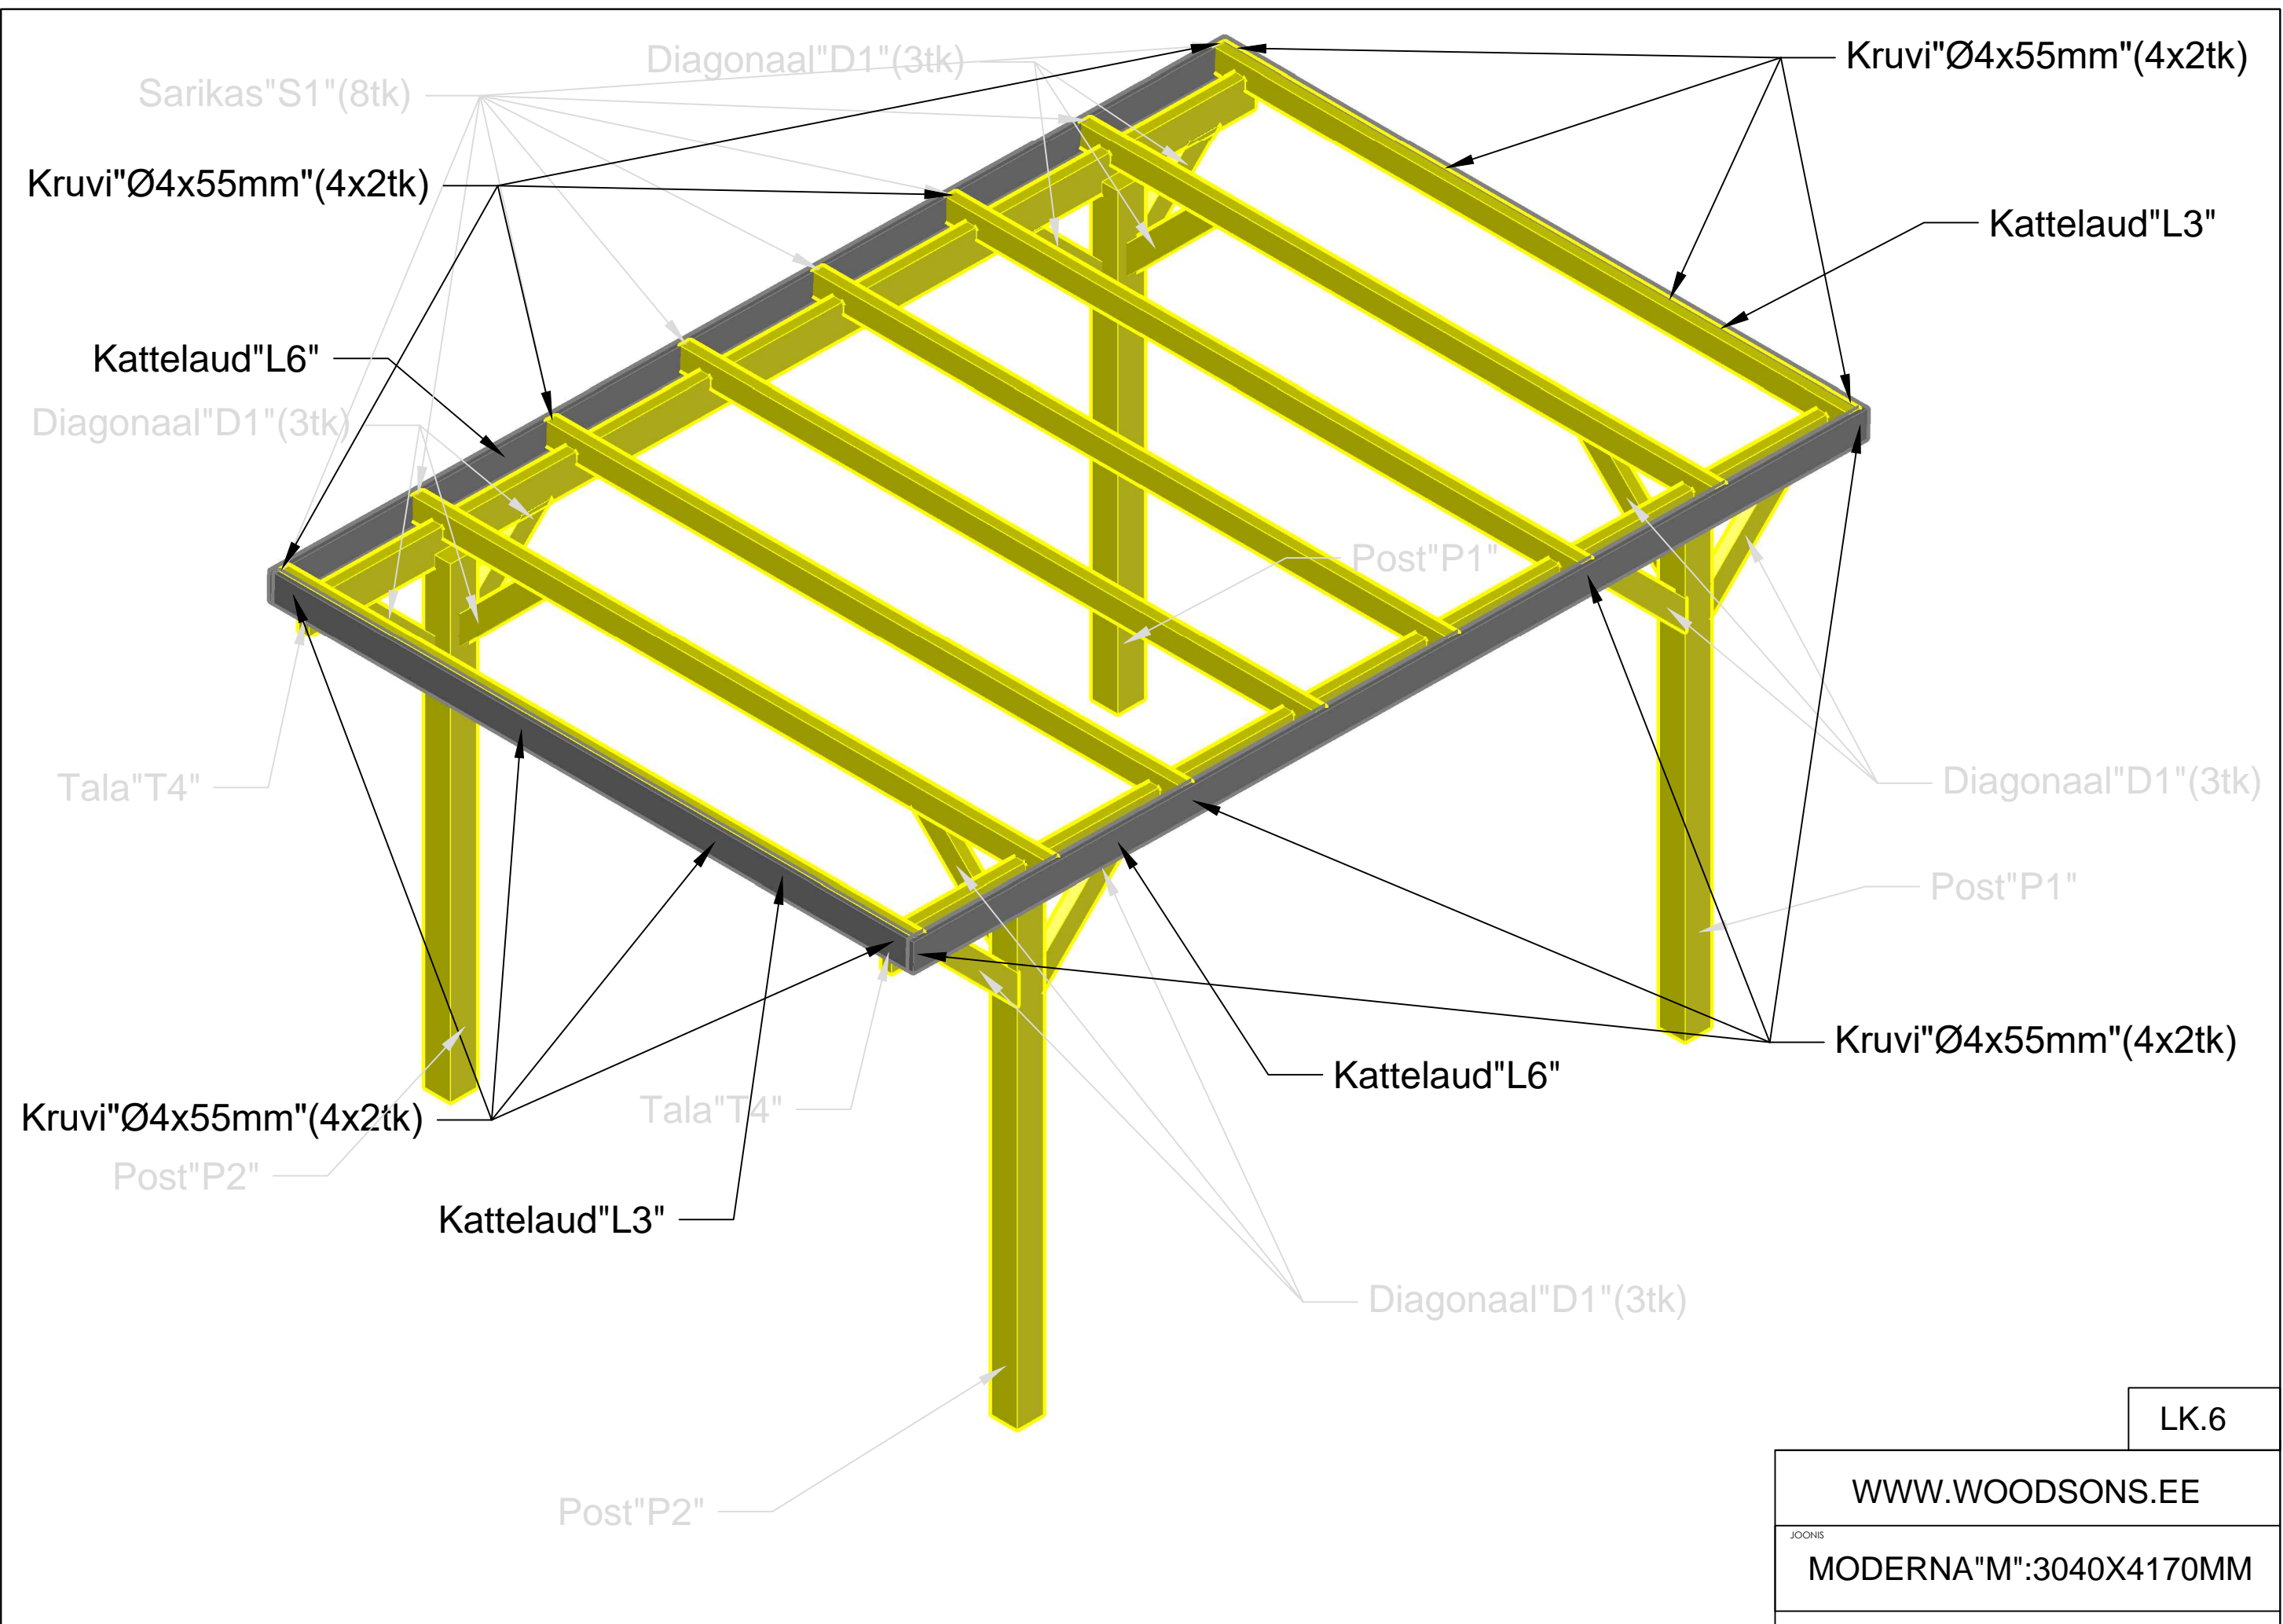

LK.6

WWW.WOODSONS.EE

MODERNA "M":3040X4170MM